

A. WILLIAM SEEGBERS ARCHITECTS
 117 North Jefferson St., Suite LL3B
 Phone 312-454-0099
 E-mail AWSeegers@gmail.com
 Chicago, Illinois 60661
 Fax 1-312-454-1456

PROJECT NORTH
PARTIAL SITE PLAN - North Elevation Exterior Repairs
 SCALE: NTS


| No. | Date | Description |
|-----|----------|---------------|
| 1 | 04-21-21 | ISSUE FOR RFP |
| | | |
| | | |

PROJECT:
Addison Trail High School Facade Repairs
 213 N Lombard Road, Addison, Illinois 60101
DuPage High School District 88
 2 Friendship Plaza, Addison, IL 60101

SHEET NO.
S1.0

Key Notes - Exterior Repairs

- ① POWER WASHBRICK MASONRY AND VERTICAL STONE COLUMN ACCENTS. APPLY LIGHT DETERGENT CLEANER, PROSOCO ENVIRO KLEAN REVIVE TO ALL SURFACES AND REMOVE WITH HIGH PRESSURE POWER WATER.
- ② PROVIDE SEALANT REPLACEMENT, PECORA 890 NST SILACONE, AT ALL DOOR OPENINGS, LIGHT FIXTURES, DOWN SPOUT OUTLETS, SPEAKERS, METAL GRILLS, ETC.
- ③ ROUTE STONE JOINTS AT (6) VERTICAL COLUMN ACCENTS AND REPLACE MORTAR.
- ④ PROVIDE AN ALLOWANCE OF 25 SQUARE FEET TO GRIND AND TUCK POINT BRICK MORTAR JOINTS

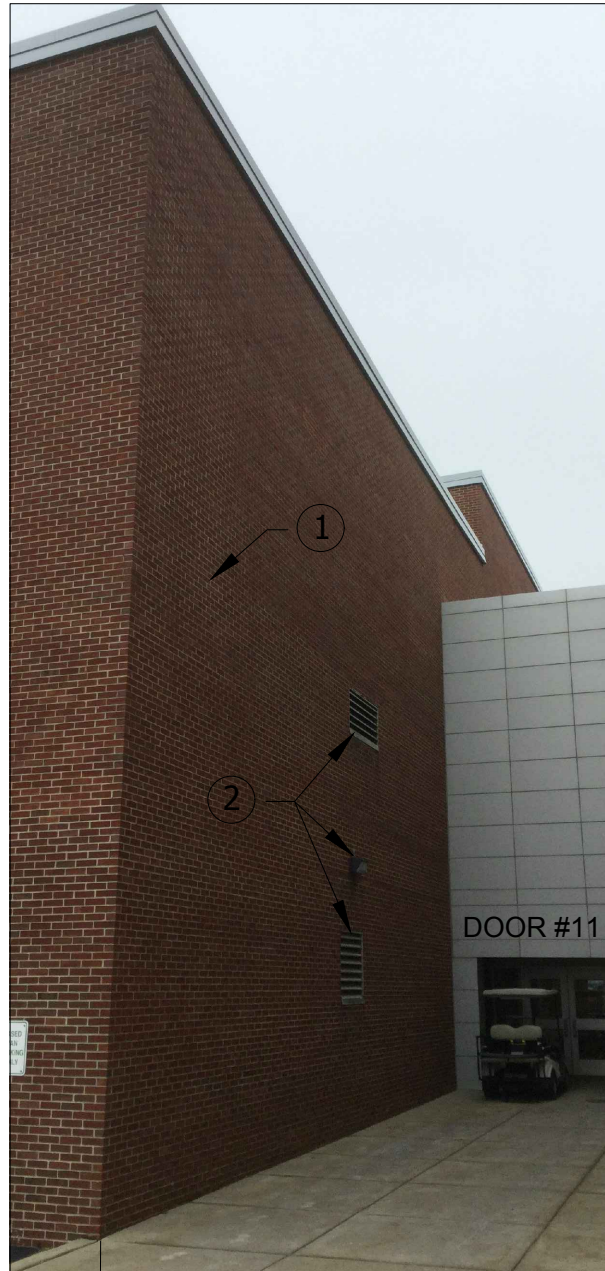

ENDING NORTH/EAST CORNER



T/ PANEL CORNER
EL. 36'-0" V.I.F.

STARTING NORTH/WEST CORNER

T/ CONC FOUNDATION
EL. -0'-6" (V.I.F.)

T/ GRADE
EL. VARIES

① NORTH ELEVATION
N.T.S.

NORTH ELEVATION

A. WILLIAM SEEGER ARCHITECTS

NORTH ELEVATION EXTERIOR FACADE REPAIRS

117 North Jefferson St., Suite LL3B Chicago, Illinois 60661
Phone 312-454-0099 E-mail AWSeegers@gmail.com Fax 1-312-454-1456

| No. | Date | Description |
|-----|----------|---------------|
| 1 | 04-21-21 | ISSUE FOR RFP |
| | | |
| | | |

PROJECT:
Addison Trail High School Facade Repairs
213 N Lombard Road, Addison, Illinois 60101
DuPage High School District 88
2 Friendship Plaza, Addison, IL 60101

SHEET NO.

A1.0