

A. WILLIAM SEEGER ARCHITECTS

117 North Jefferson St., Suite LL3B
Phone 312-454-0099

E-mail AWSeegers@gmail.com

Chicago, Illinois 60661
Fax 1-312-454-1456



PARTIAL SITE PLAN - Field House Exterior Repairs

SCALE: NTS

No.	Date	Description
1	04-21-21	ISSUE FOR RFP


PROJECT:
Willowbrook High School Facade Repairs
 1250 South Ardmore Ave, Villa Park, IL 60181
DuPage High School District 88
 2 Friendship Plaza, Addison, IL 60101

SHEET NO.

S1.0

Key Notes - Exterior Repairs

- ① PROVIDE JOINT SEALANT REPLACEMENT, DOW 790 SILACONE, AT ALL JOINTS BETWEEN CONCRETE PANELS, DOOR & WINDOW OPENINGS.
- ② PROVIDE JOINT SEALANT REPLACEMENT, DOW 790 SILACONE, AT CORNER JOINTS OF PANEL AND HORIZONTAL JOINTS BETWEEN PANEL & TOP OF CONCRETE FOUNDATION.
- ③ PROVIDE SEALANT AT ALL LIGHT FIXTURES, SECURITY CAMERAS, LOUVERS, ELECTRICAL RECEPTACLES, METAL ROOF ACCESS LADDER, DOWNSPOUT OUTLETS & OTHER PENETRATIONSTHROUGH THE CONCRETE PANELS.
- ④ PROVIDE ANTI-GRAFFITI SEALANT AT ALL PANELS BELOW HORIZONTAL JOINT AT TOP OF DOOR OPENINGS AND AT ALL EXPOSED CONCRETE FOUNDATION WALLS & STAIRS AROUND ENTIRE FIELD HOUSE PERIMETER.
ALTERNATE #1 - PROSOCO SURE KLEAN BLOK-GUARD & GRAFFITI CONTROL II.
ALTERNATE #2 - PROSOCO SURE KLEAN BLOK-GUARD CONTROL ULTRA.

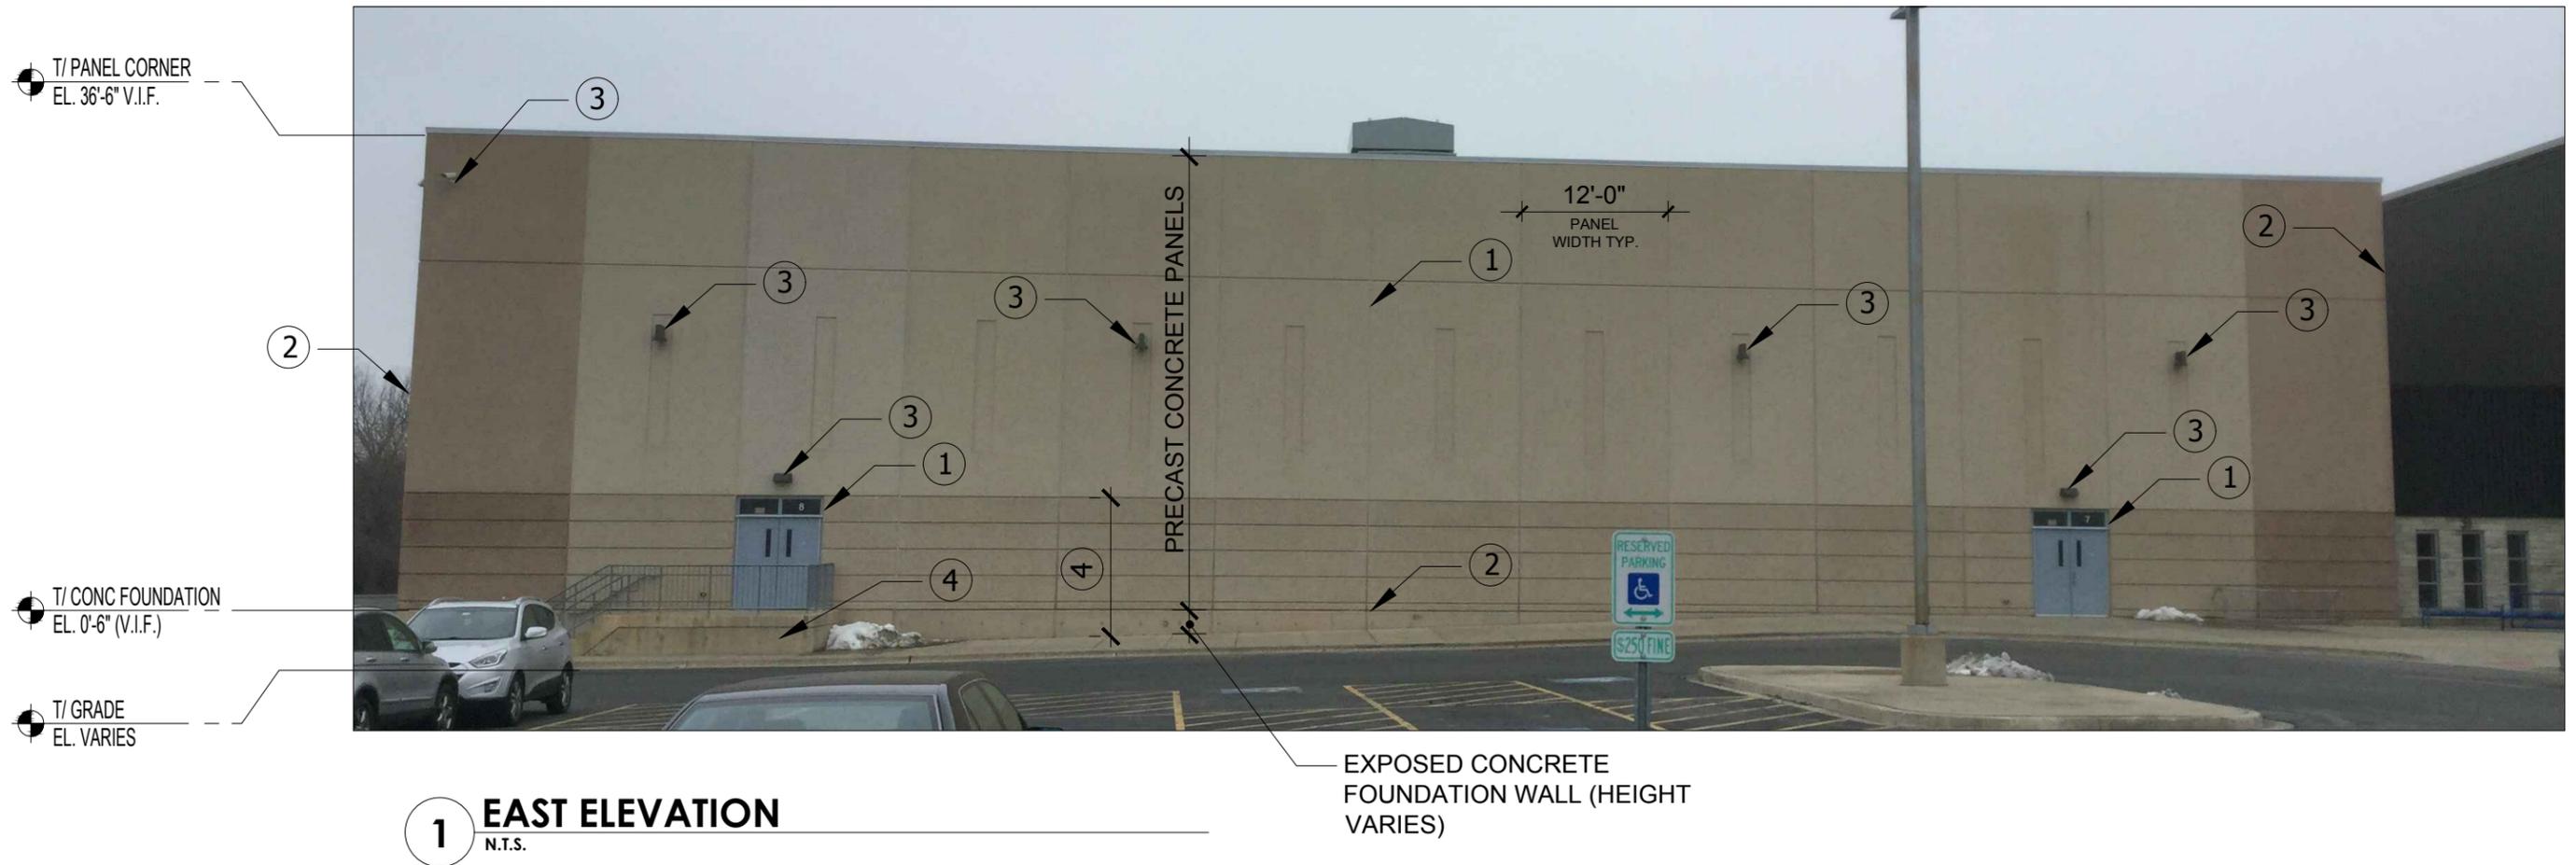

A. WILLIAM SEEGER ARCHITECTS

FIELD HOUSE EXTERIOR FACADE REPAIRS

117 North Jefferson St., Suite LL3B Chicago, Illinois 60661
Phone 312-454-0099 E-mail AWSeegers@gmail.com Fax 1-312-454-1456

No.	Date	Description
1	04-21-21	ISSUE FOR RFP

PROJECT:
Willowbrook High School Facade Repairs
1250 South Ardmore Ave, Villa Park, IL 60181
DuPage High School District 88
2 Friendship Plaza, Addison, IL 60101

SHEET NO.

A1.0

Key Notes - Exterior Repairs

- ① PROVIDE JOINT SEALANT REPLACEMENT, DOW 790 SILACONE, AT ALL JOINTS BETWEEN CONCRETE PANELS, DOOR & WINDOW OPENINGS.
- ② PROVIDE JOINT SEALANT REPLACEMENT, DOW 790 SILACONE, AT CORNER JOINTS OF PANEL AND HORIZONTAL JOINTS BETWEEN PANEL & TOP OF CONCRETE FOUNDATION.
- ③ PROVIDE SEALANT AT ALL LIGHT FIXTURES, SECURITY CAMERAS, LOUVERS, ELECTRICAL RECEPTACLES, METAL ROOF ACCESS LADDER, DOWNSPOUT OUTLETS & OTHER PENETRATIONSTHROUGH THE CONCRETE PANELS.
- ④ PROVIDE ANTI-GRAFFITI SEALANT AT ALL PANELS BELOW HORIZONTAL JOINT AT TOP OF DOOR OPENINGS AND AT ALL EXPOSED CONCRETE FOUNDATION WALLS & STAIRS AROUND ENTIRE FIELD HOUSE PERIMETER.
 ALTERNATE #1 - PROSOCO SURE KLEAN BLOK-GUARD & GRAFFITI CONTROL II.
 ALTERNATE #2 - PROSOCO SURE KLEAN BLOK-GUARD CONTROL ULTRA.



2 SOUTH ELEVATION
SCALE: N.T.S.

A. WILLIAM SEEGER ARCHITECTS

FIELD HOUSE EXTERIOR FACADE REPAIRS

117 North Jefferson St., Suite LL3B Chicago, Illinois 60661
 Phone 312-454-0099 E-mail AWSeegers@gmail.com Fax 1-312-454-1456

No.	Date	Description
1	04-21-21	ISSUE FOR RFP


PROJECT:
Willowbrook High School Facade Repairs
 1250 South Ardmore Ave, Villa Park, IL 60181
DuPage High School District 88
 2 Friendship Plaza, Addison, IL 60101

SHEET NO.

A2.0

Key Notes - Exterior Repairs

- ① PROVIDE JOINT SEALANT REPLACEMENT, DOW 790 SILACONE, AT ALL JOINTS BETWEEN CONCRETE PANELS, DOOR & WINDOW OPENINGS.
- ② PROVIDE JOINT SEALANT REPLACEMENT, DOW 790 SILACONE, AT CORNER JOINTS OF PANEL AND HORIZONTAL JOINTS BETWEEN PANEL & TOP OF CONCRETE FOUNDATION.
- ③ PROVIDE SEALANT AT ALL LIGHT FIXTURES, SECURITY CAMERAS, LOUVERS, ELECTRICAL RECEPTACLES, METAL ROOF ACCESS LADDER, DOWNSPOUT OUTLETS & OTHER PENETRATIONSTHROUGH THE CONCRETE PANELS.
- ④ PROVIDE ANTI-GRAFFITI SEALANT AT ALL PANELS BELOW HORIZONTAL JOINT AT TOP OF DOOR OPENINGS AND AT ALL EXPOSED CONCRETE FOUNDATION WALLS & STAIRS AROUND ENTIRE FIELD HOUSE PERIMETER.
 ALTERNATE #1 - PROSOCO SURE KLEAN BLOK-GUARD & GRAFFITI CONTROL II.
 ALTERNATE #2 - PROSOCO SURE KLEAN BLOK-GUARD CONTROL ULTRA.

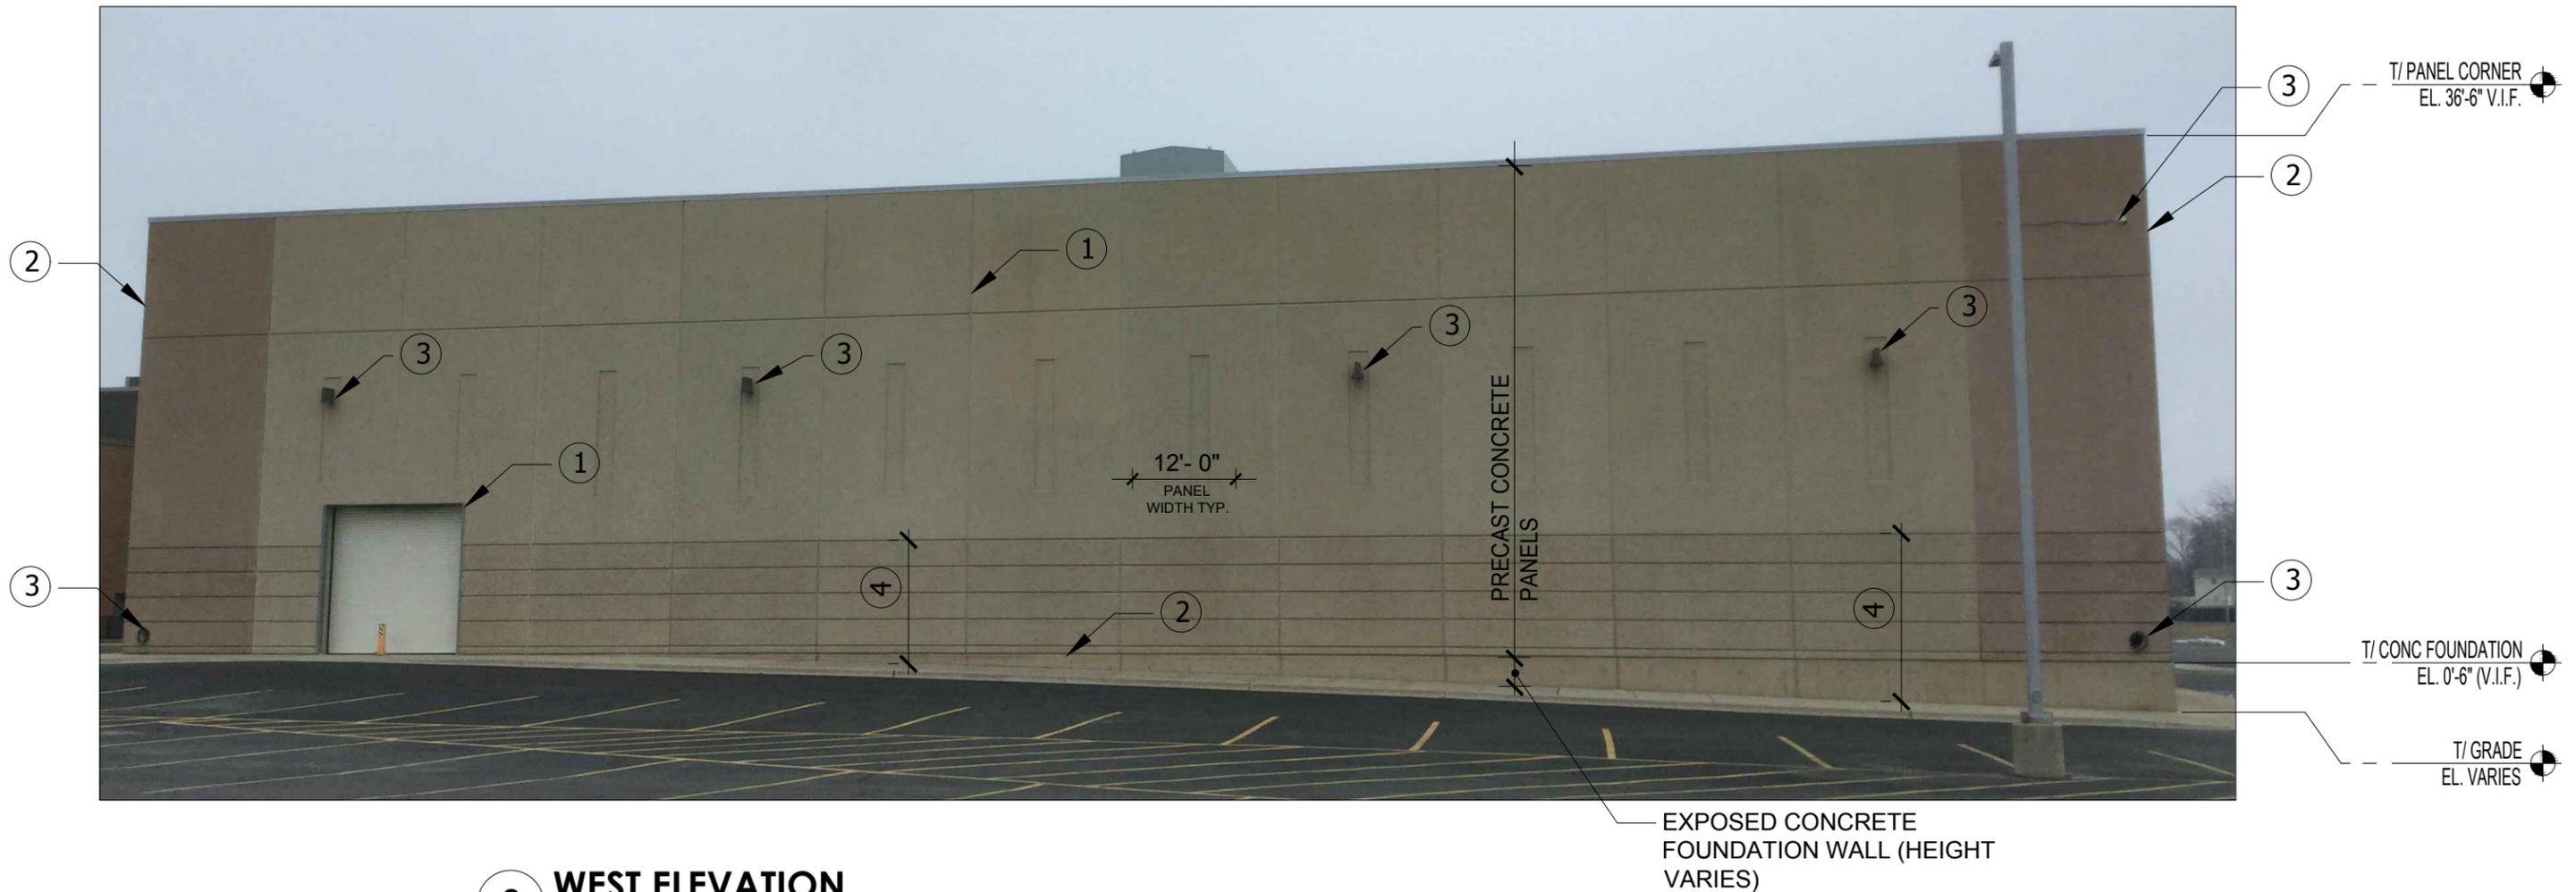

3 WEST ELEVATION
SCALE: N.T.S.

A. WILLIAM SEEGER ARCHITECTS

FIELD HOUSE EXTERIOR FACADE REPAIRS

117 North Jefferson St., Suite LL3B Chicago, Illinois 60661
 Phone 312-454-0099 E-mail AWSeegers@gmail.com Fax 1-312-454-1456

No.	Date	Description
1	04-21-21	ISSUE FOR RFP


PROJECT:
Willowbrook High School Facade Repairs
 1250 South Ardmore Ave, Villa Park, IL 60181
DuPage High School District 88
 2 Friendship Plaza, Addison, IL 60101

SHEET NO.

A3.0

Key Notes - Exterior Repairs

- ① PROVIDE JOINT SEALANT REPLACEMENT, DOW 790 SILACONE, AT ALL JOINTS BETWEEN CONCRETE PANELS, DOOR & WINDOW OPENINGS.
- ② PROVIDE JOINT SEALANT REPLACEMENT, DOW 790 SILACONE, AT CORNER JOINTS OF PANEL AND HORIZONTAL JOINTS BETWEEN PANEL & TOP OF CONCRETE FOUNDATION.
- ③ PROVIDE SEALANT AT ALL LIGHT FIXTURES, SECURITY CAMERAS, LOUVERS, ELECTRICAL RECEPTACLES, METAL ROOF ACCESS LADDER, DOWNSPOUT OUTLETS & OTHER PENETRATIONS THROUGH THE CONCRETE PANELS.
- ④ PROVIDE ANTI-GRAFFITI SEALANT AT ALL PANELS BELOW HORIZONTAL JOINT AT TOP OF DOOR OPENINGS AND AT ALL EXPOSED CONCRETE FOUNDATION WALLS & STAIRS AROUND ENTIRE FIELD HOUSE PERIMETER.
 ALTERNATE #1 - PROSOCO SURE KLEAN BLOK-GUARD & GRAFFITI CONTROL II.
 ALTERNATE #2 - PROSOCO SURE KLEAN BLOK-GUARD CONTROL ULTRA.

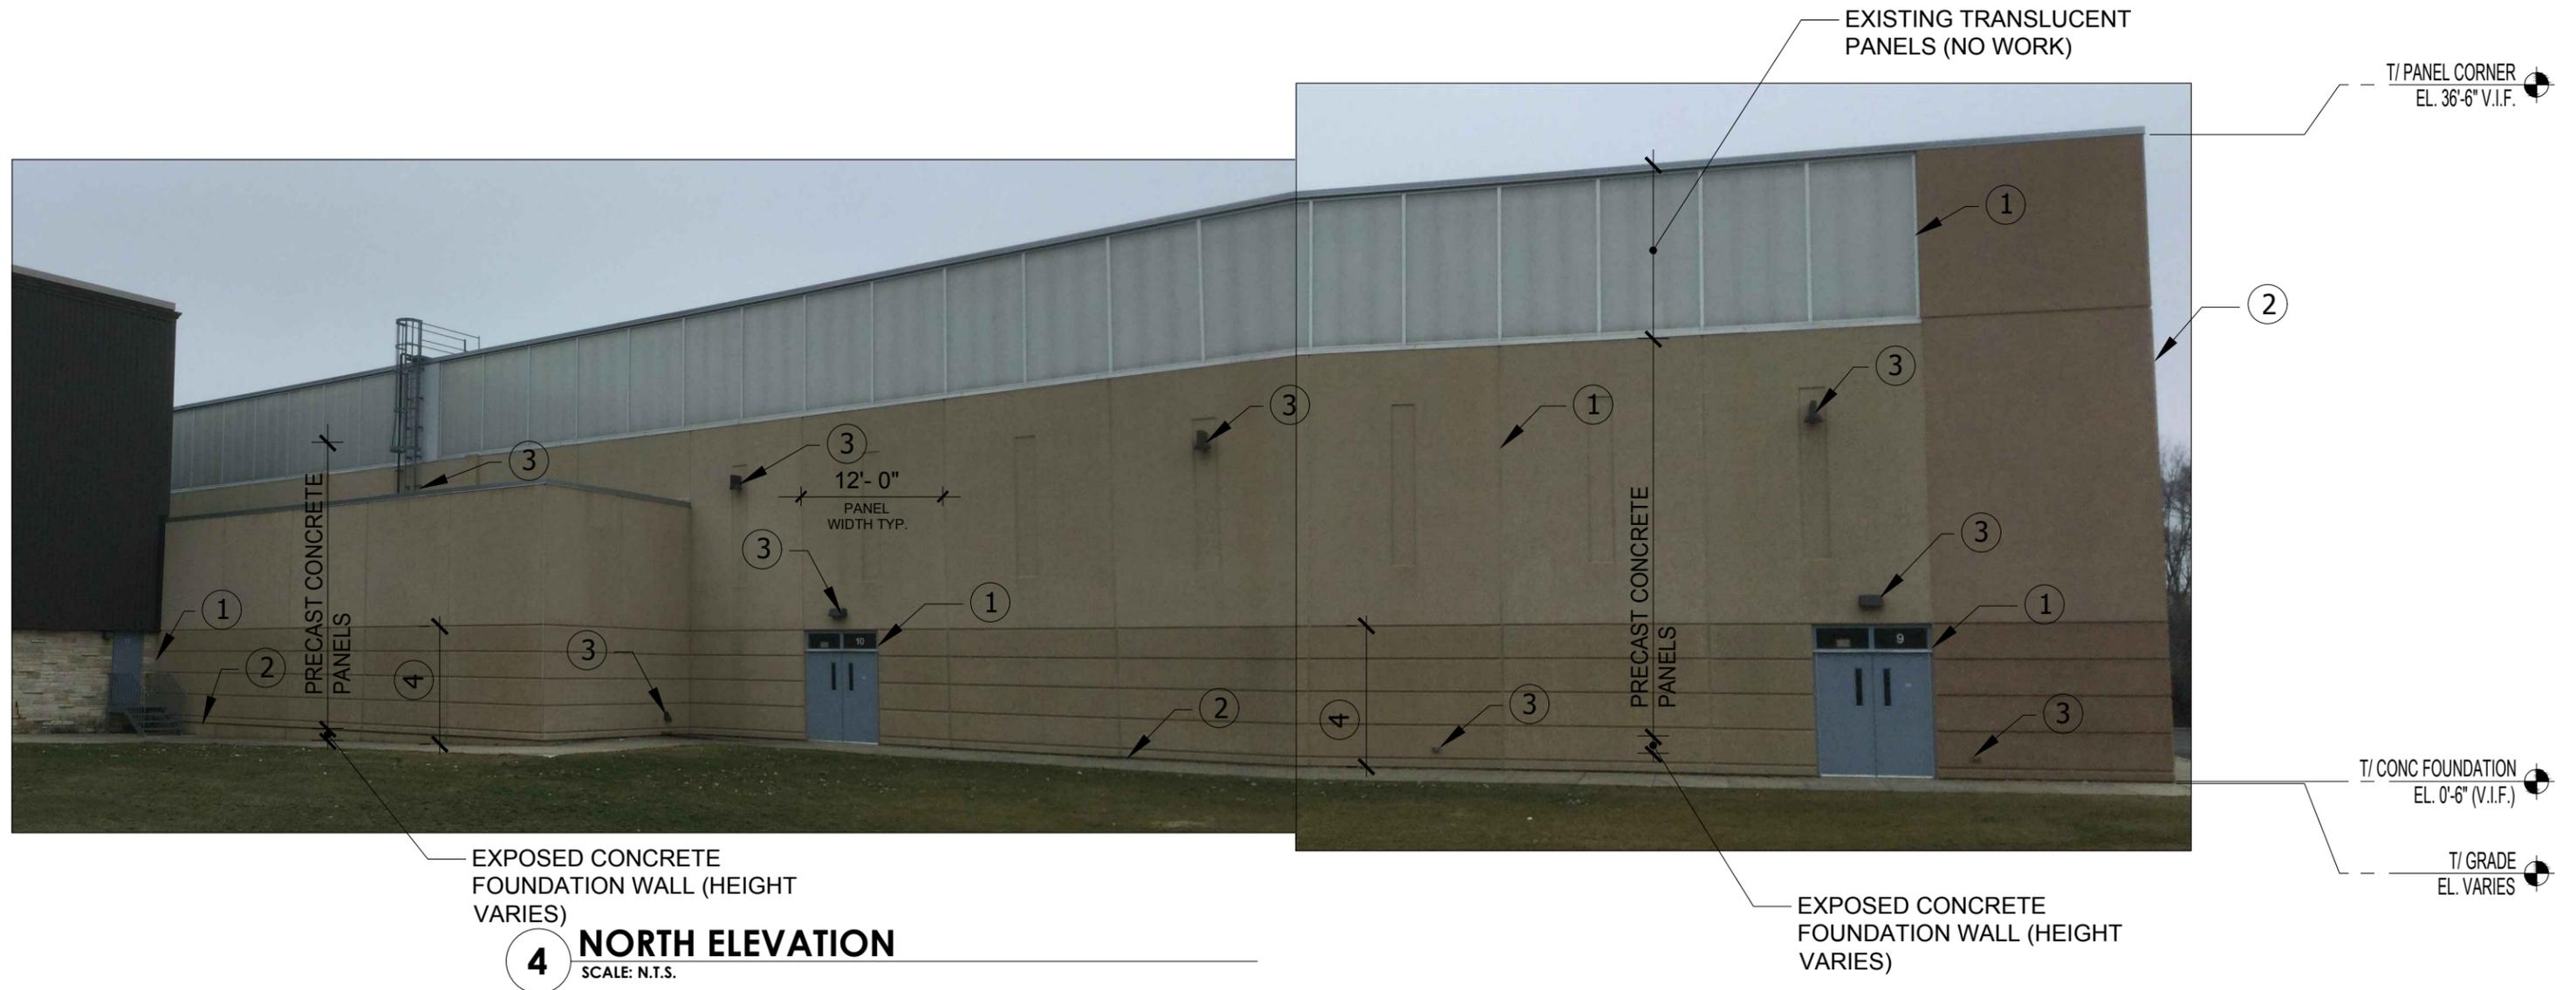

A. WILLIAM SEEGER ARCHITECTS

FIELD HOUSE EXTERIOR FACADE REPAIRS

117 North Jefferson St., Suite LL3B Chicago, Illinois 60661
 Phone 312-454-0099 E-mail AWSeegers@gmail.com Fax 1-312-454-1456

No.	Date	Description
1	04-21-21	ISSUE FOR RFP

PROJECT:
Willowbrook High School Facade Repairs
 1250 South Ardmore Ave, Villa Park, IL 60181
DuPage High School District 88
 2 Friendship Plaza, Addison, IL 60101

SHEET NO.

A4.0